


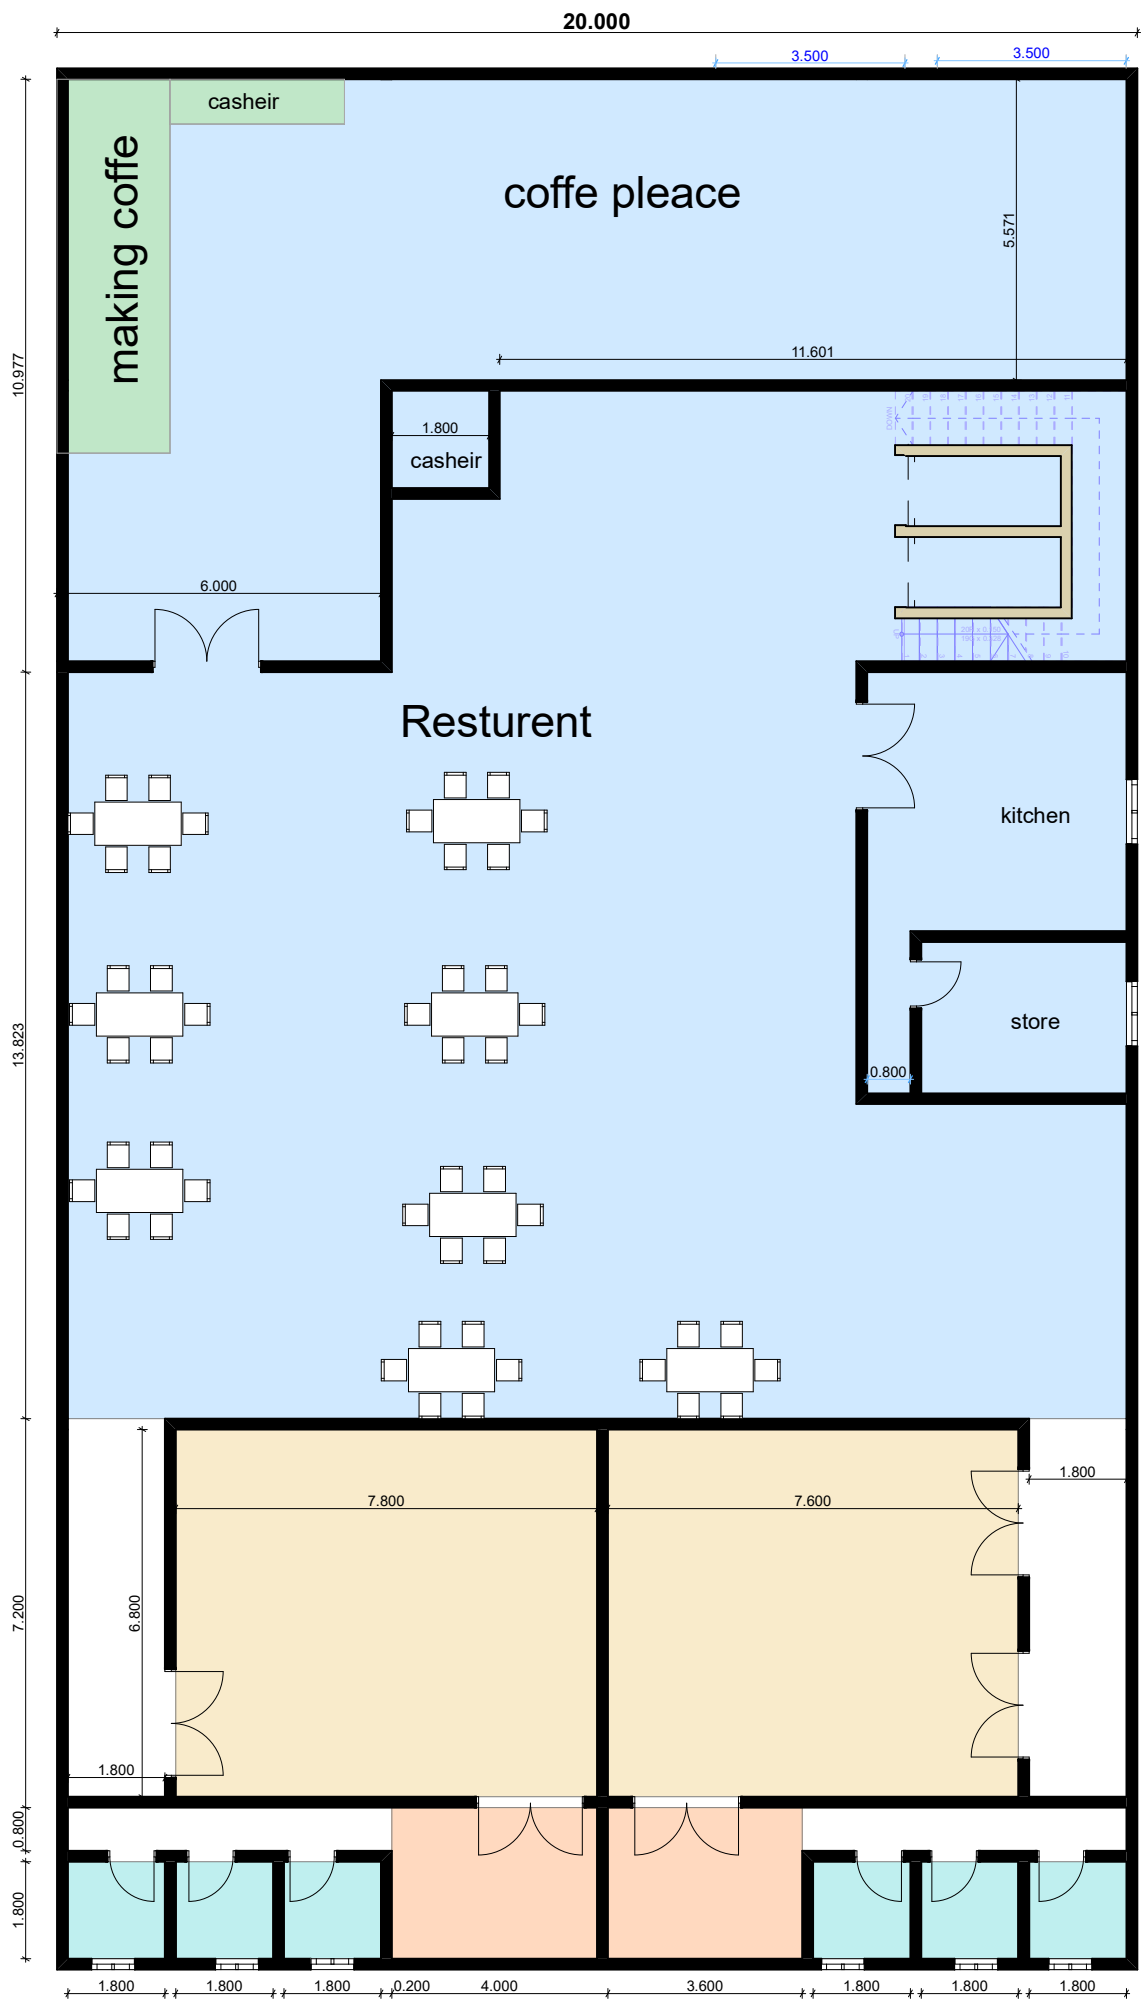

forth floor